


PLAN

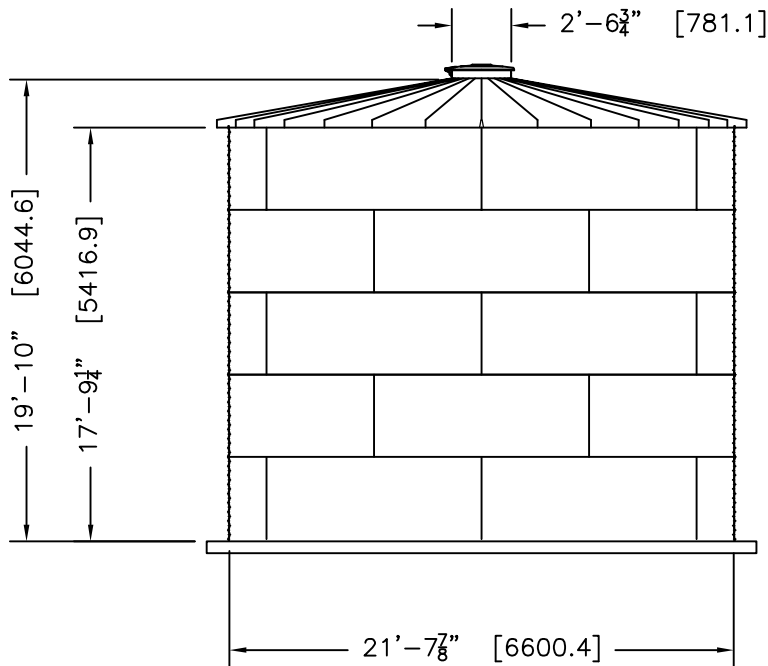

ELEVATION

STEEL CORE TANK, LLC.
WWW.STEELCORETANK.COM
(844) 225-0881

| | BY | DATE |
|-----|-----|----------|
| DWN | XXX | XX/XX/XX |
| CKD | | |
| ENG | | |

TITLE STEELCORE WATER TANK SCT-2105-LVR
 WTU07-05 30"PR 10DEG V-RIB
 NOMINAL CAPACITY - 47,870 GALLONS (US)

| | | | |
|----------|----------------------|----------|--|
| DWG. NO. | SCT2105-LVR WTU07-05 | REV. NO. | |
|----------|----------------------|----------|--|

THIS DRAWINGS DEPICTED ON THIS PRINT AND INFORMATION CONTAINED HEREIN ARE PROPRIETARY TO STEEL CORE TANK, LLC. AND SHALL NOT BE USED IN WHOLE OR PART WITHOUT WRITTEN CONSENT OF STEEL CORE TANK, LLC. 2015

| | | | |
|-------|------------|-------|----|
| SIZE: | SCALE: | SHEET | OF |
| A | 1/8"=1'-0" | 1 | 1 |